



前棟柱配筋


		C1,2	C3	C4	C5	C6,10	C7	C8	C9,11	C12	CA
PHF											
	MAIN	20-#7	20-#7	20-#7	14-#6	12-#6	14-#6	14-#6	14-#6	14-#6	
	TIES	#3@20	#3@20	#3@20	#3@20	#3@20	#3@20	#3@20	#3@20	#3@20	
	CONF	#3@15	#3@15	#3@15	#3@15	#3@15	#3@15	#3@15	#3@15	#3@15	
	JOINT	#3@15	#3@15	#3@15	#3@15	#3@15	#3@15	#3@15	#3@15	#3@15	
3F	SIZE	80x80	80x80	80x80	60x45	50x50	60x45	60x45	60x45	45x60	
	MAIN	20-#7	12-#8+8-#7	20-#7	14-#6	16-#6	4-#7+12-#6	14-#7	14-#7	14-#6	
	TIES	#3@20	#3@20	#3@20	#3@20	#3@20	#3@20	#3@20	#3@20	#3@20	
	CONF	#3@15	#3@15	#3@15	#3@15	#3@15	#3@15	#3@15	#3@15	#3@15	
2F	JOINT	#3@15	#3@15	#3@15	#3@15	#3@15	#3@15	#3@15	#3@15	#3@15	
	SIZE	80x80	80x80	80x80	60x45	50x50	60x45	60x45	60x45	45x60	
	MAIN	12-#8+8-#7	20-#8	24-#8	4-#7+12-#6	16-#7	16-#7	16-#8	4-#8+12-#7	12-#7+4-#6	
	TIES	#4@20	#4@20	#4@20	#4@20	#4@20	#4@20	#4@20	#4@20	#4@20	
1F	CONF	#4@10	#4@10	#4@10	#3@10	#4@10	#3@10	#3@10	#3@10	#3@10	
	JOINT	#4@10	#4@10	#4@10	#3@11	#4@10	#3@10	#3@10	#3@10	#3@10	
	SIZE	80x80	80x80	Diam=90	60x45	50x50	60x45	60x45	60x45	45x60	
	MAIN	24-#8	12-#10+10-#8	28-#8	4-#7+12-#6	18-#7	18-#7	18-#8	4-#8+12-#7	12-#7+4-#6	
B1F	TIES	#4@20	#4@20	#4@20	#4@20	#4@20	#4@20	#4@20	#4@20	#4@20	
	CONF	#4@10	#4@10	#4@10	#4@10	#4@10	#4@10	#4@10	#4@10	#4@10	
	JOINT	#4@10	#4@10	#4@10	#4@10	#4@10	#4@10	#4@10	#4@10	#4@10	
	SIZE	80x80	80x80	Diam=90	60x45	50x50	60x45	60x45	60x45	45x60	

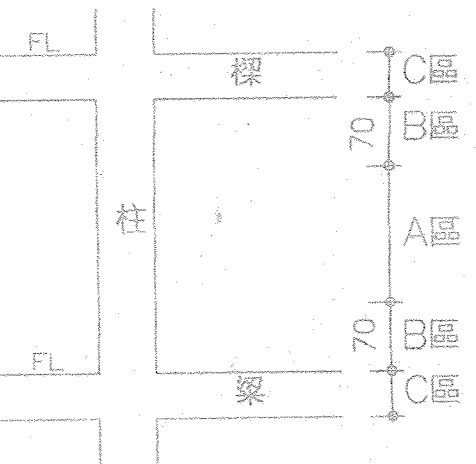


說明:(另註明者除外,1~2F)
1.A區範圍柱箍筋採用@20cm
2.B區範圍柱箍筋採用@15cm
3.C區範圍柱箍筋採用@15cm
(C區為梁柱接頭)

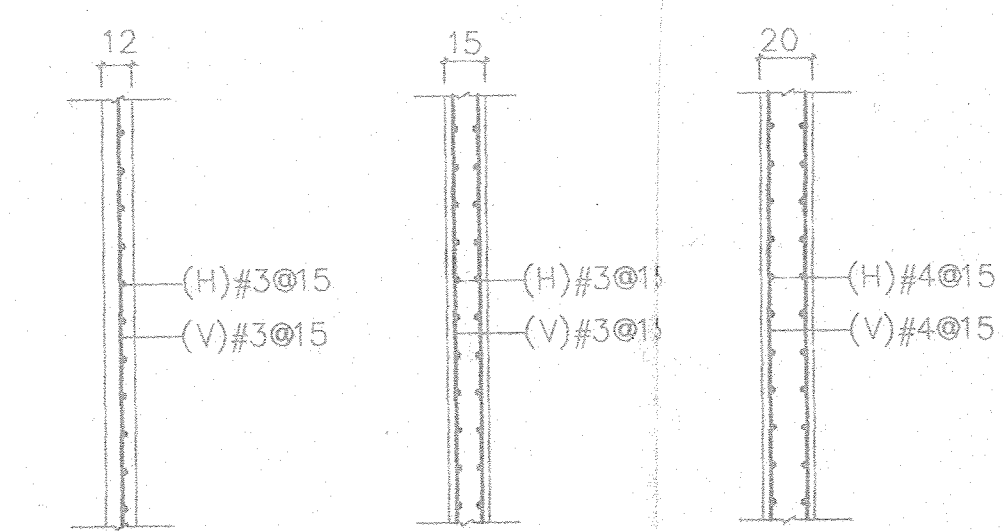

12~15cmR.C非結構牆配筋立剖面圖
S:1/30

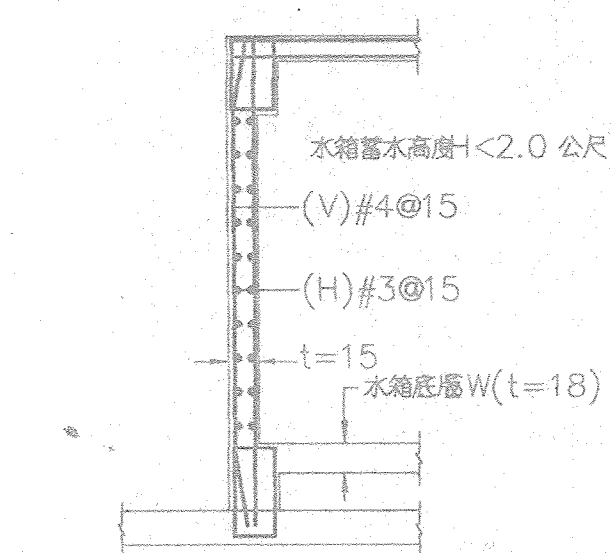


屋頂水箱外牆配筋剖面 S:1/30

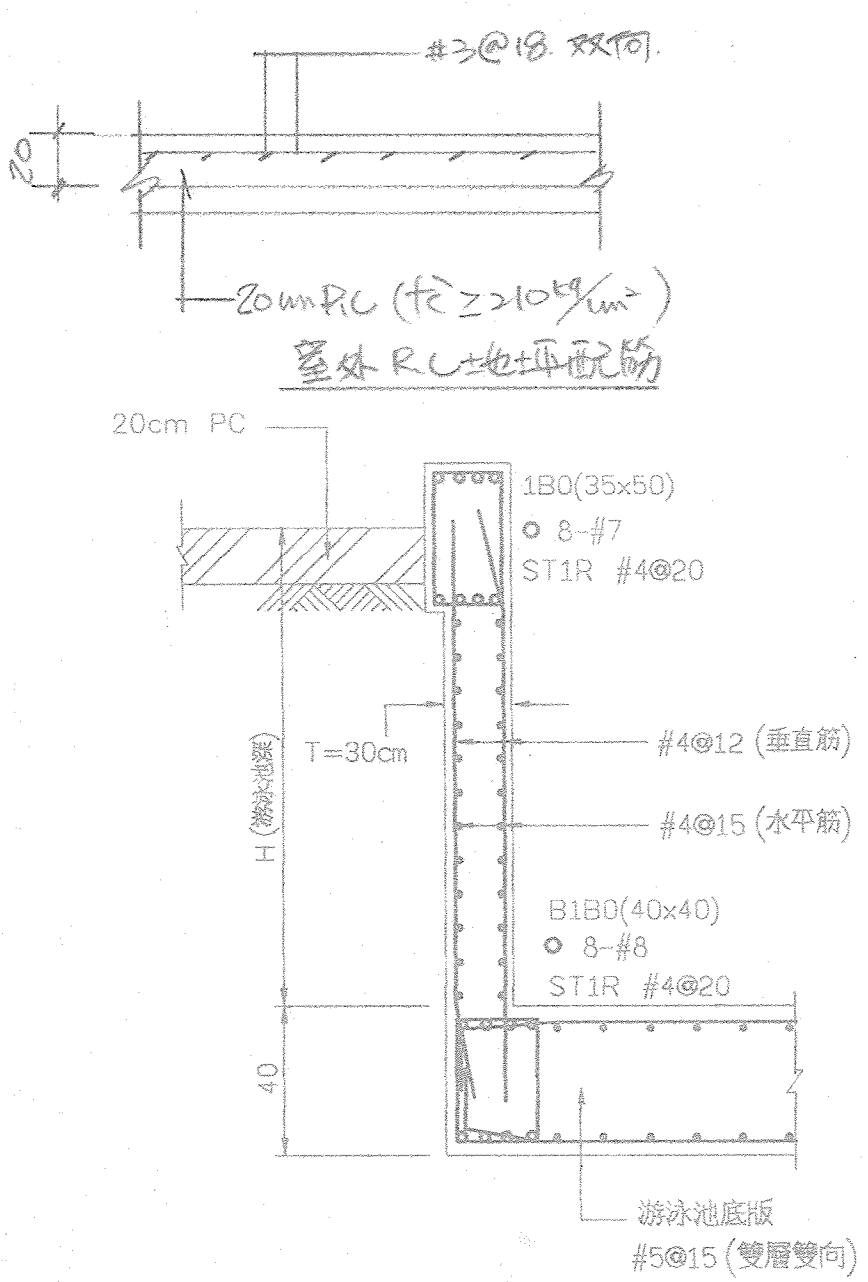


游泳池配筋剖面

後棟柱配筋


		C1	C2	C3,6	C4	C5
3F						
	MAIN	14-#6	14-#7	4-#7+10-#6	14-#7	14-#7
	TIES	#3@20	#3@20	#3@20	#3@20	#3@20
	CONF	#3@15	#3@15	#3@15	#3@15	#3@15
	JOINT	#3@15	#3@15	#3@15	#3@15	#3@15
2F	SIZE	40x60	40x60	40x60	40x60	40x60
	MAIN	4-#7+12-#6	4-#8+12-#7	14-#7	12-#8+4-#7	16-#7
	TIES	#3@20	#3@20	#3@20	#3@20	#3@20
	CONF	#3@15	#3@15	#3@15	#3@15	#3@15
1F	JOINT	#3@10	#3@10	#3@10	#3@10	#3@10
	SIZE	40x60	40x60	40x60	40x60	40x60
	MAIN	16-#7	16-#8	18-#7	18-#8	16-#7
	TIES	#3@20	#3@20	#3@20	#3@20	#3@20
B1F	CONF	#3@10	#3@10	#3@10	#3@10	#3@10
	JOINT	#3@10	#3@10	#3@10	#3@10	#3@10
	SIZE	40x60	40x60	40x60	40x60	40x60
	MAIN	16-#7	16-#8	18-#7	18-#8	16-#7

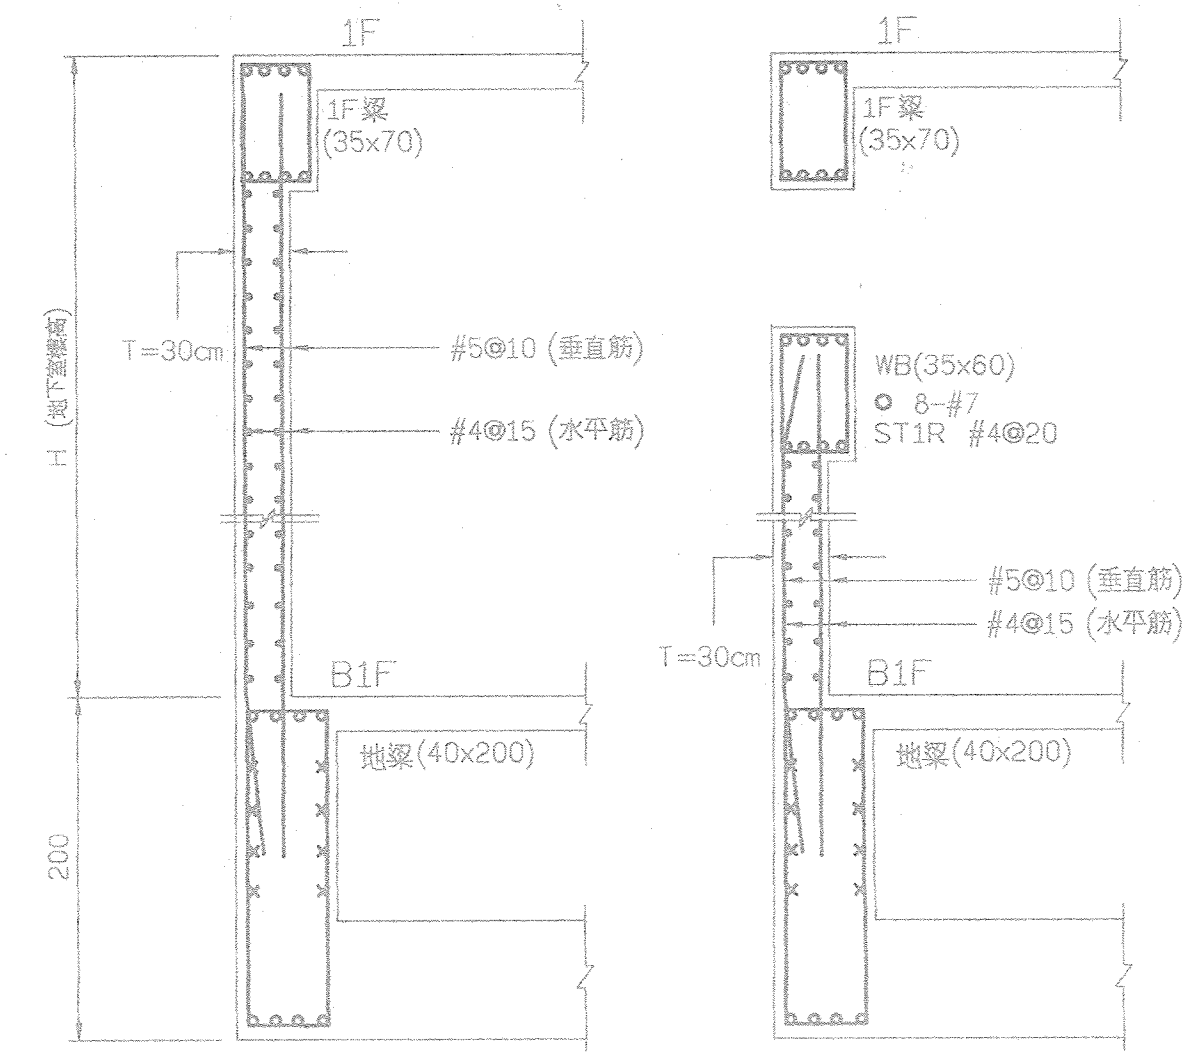

地下室外牆及牆梁配筋圖 S:1/30

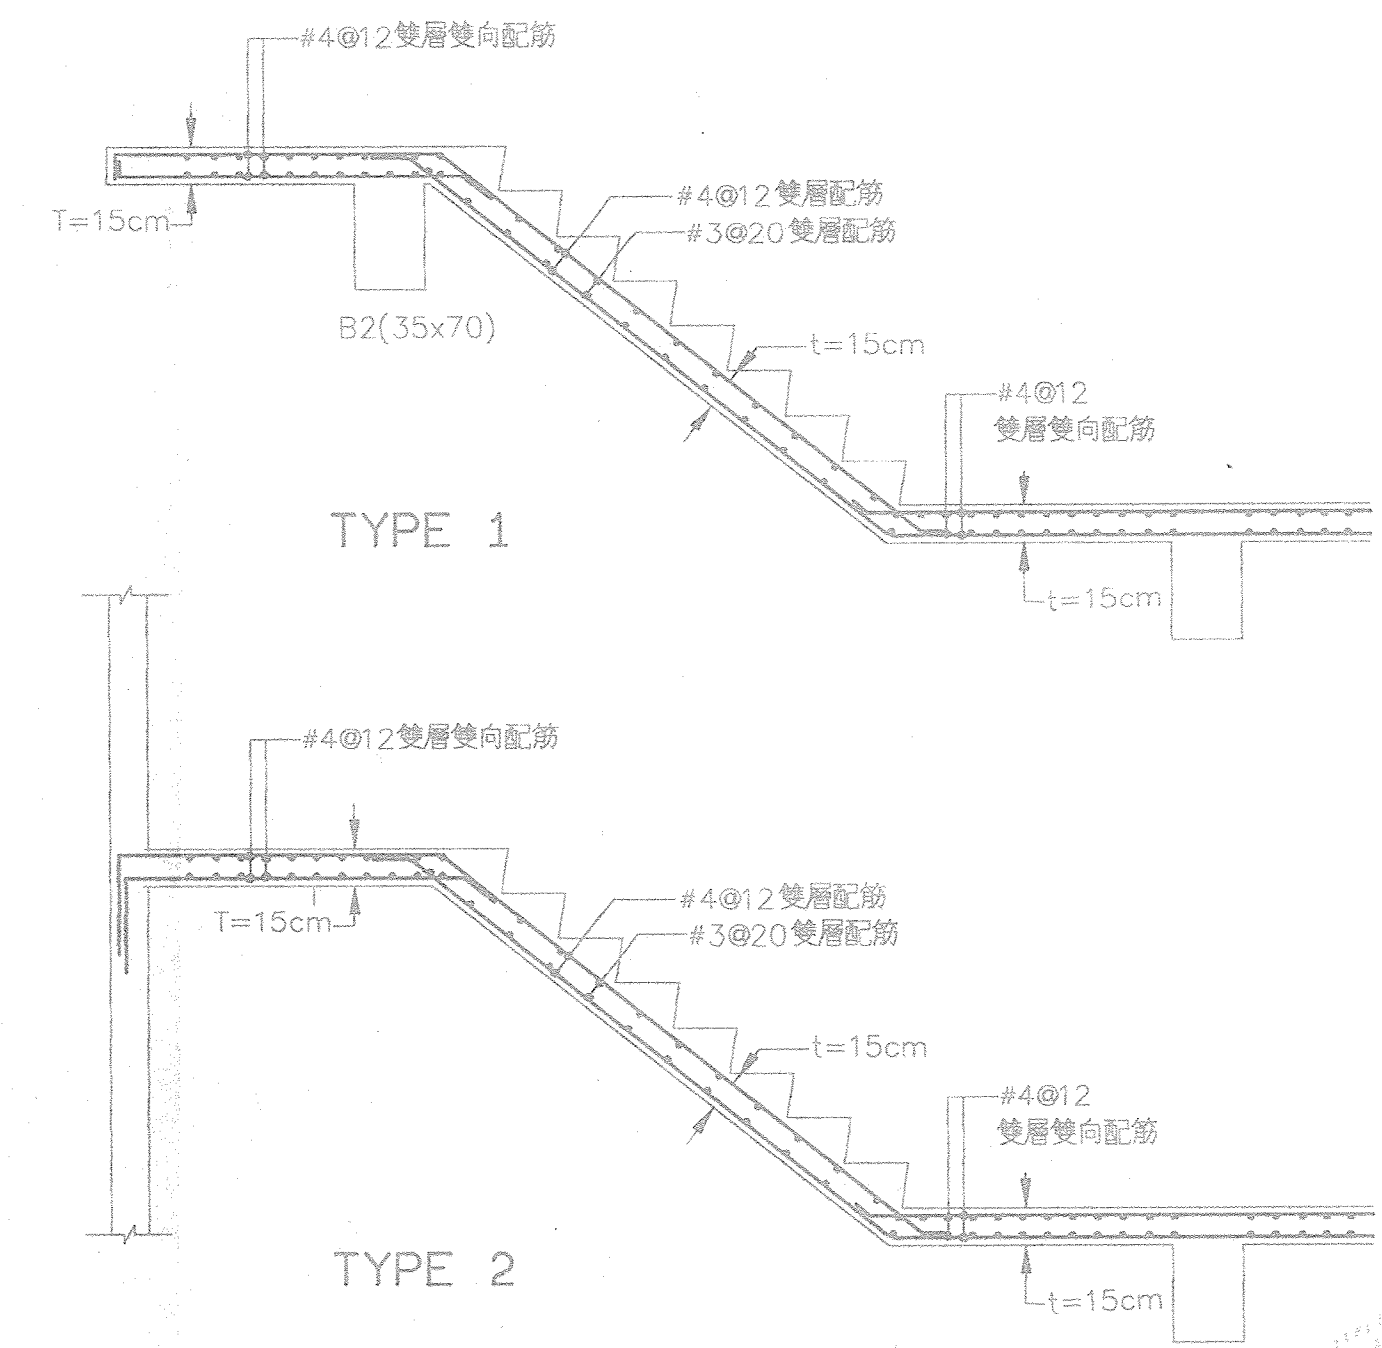

支承型樓梯剖面配筋

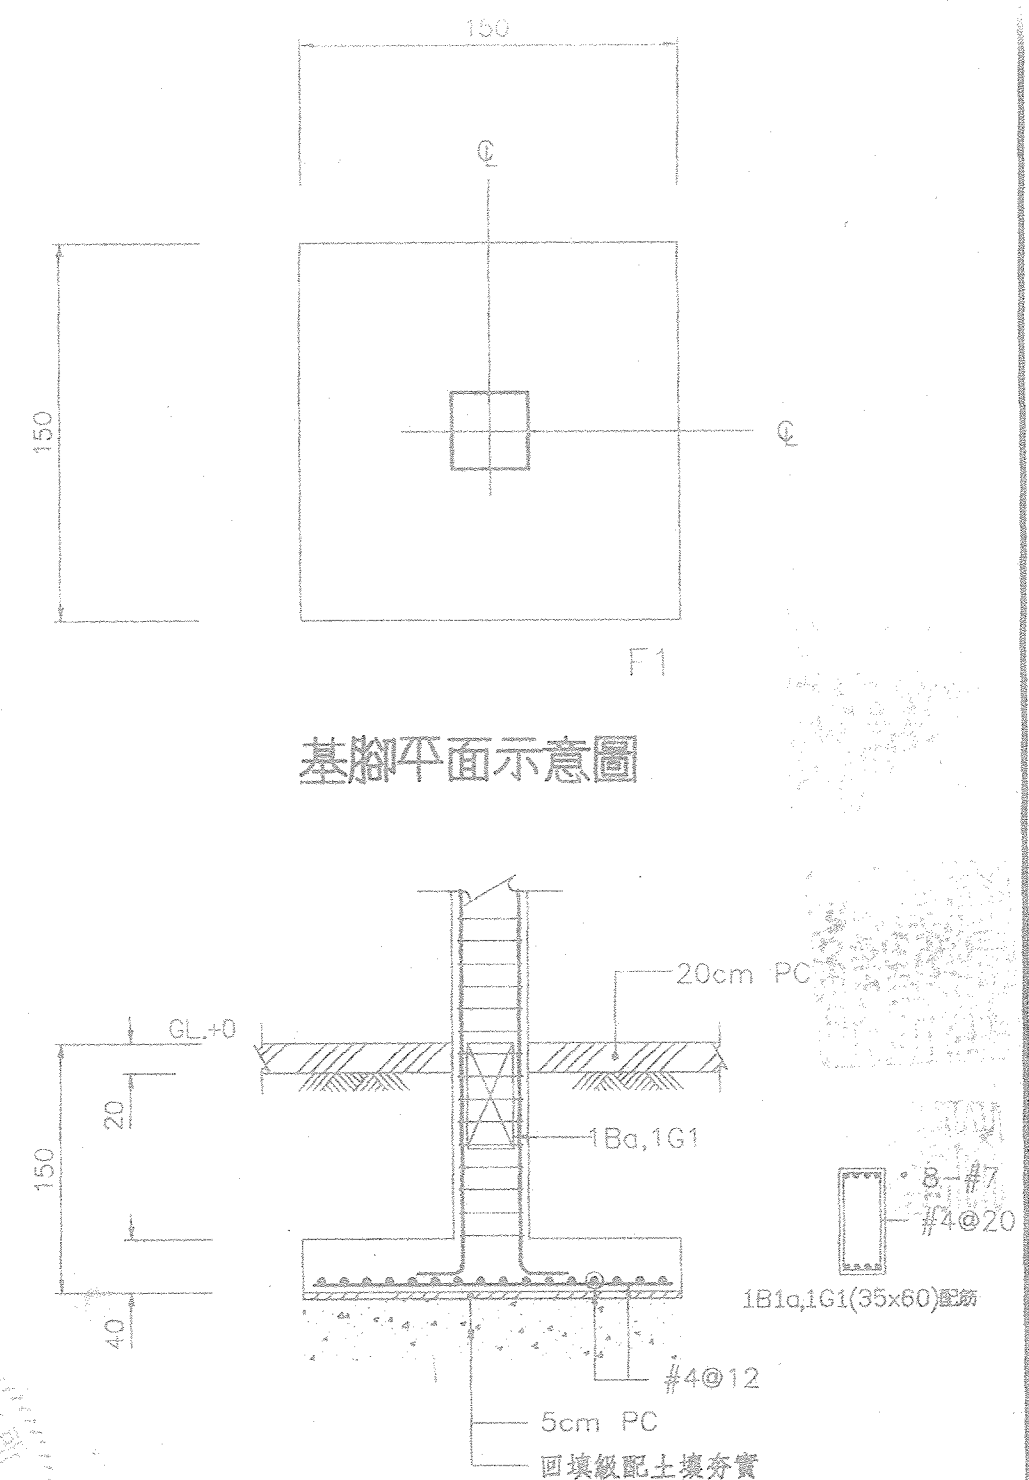

基腳平面示意圖

修正 REVISION	日期 DATE	說明 DESCRIPTION	核准 APPROVED BY	繪圖 DRAWN BY	設計 DESIGNED BY	比例尺 SCALE	行政院國軍退除役官兵輔導委員會武陵農場	武陵國民賓館新館興建工程	圖號 DRAWING NO	張號 SHEET NO	業務號 JOB NO
							中央營建技術顧問研究社	柱配筋圖,雜項配筋圖	S3-1		